



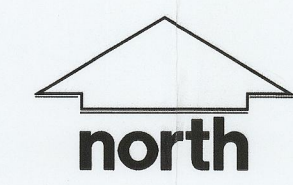

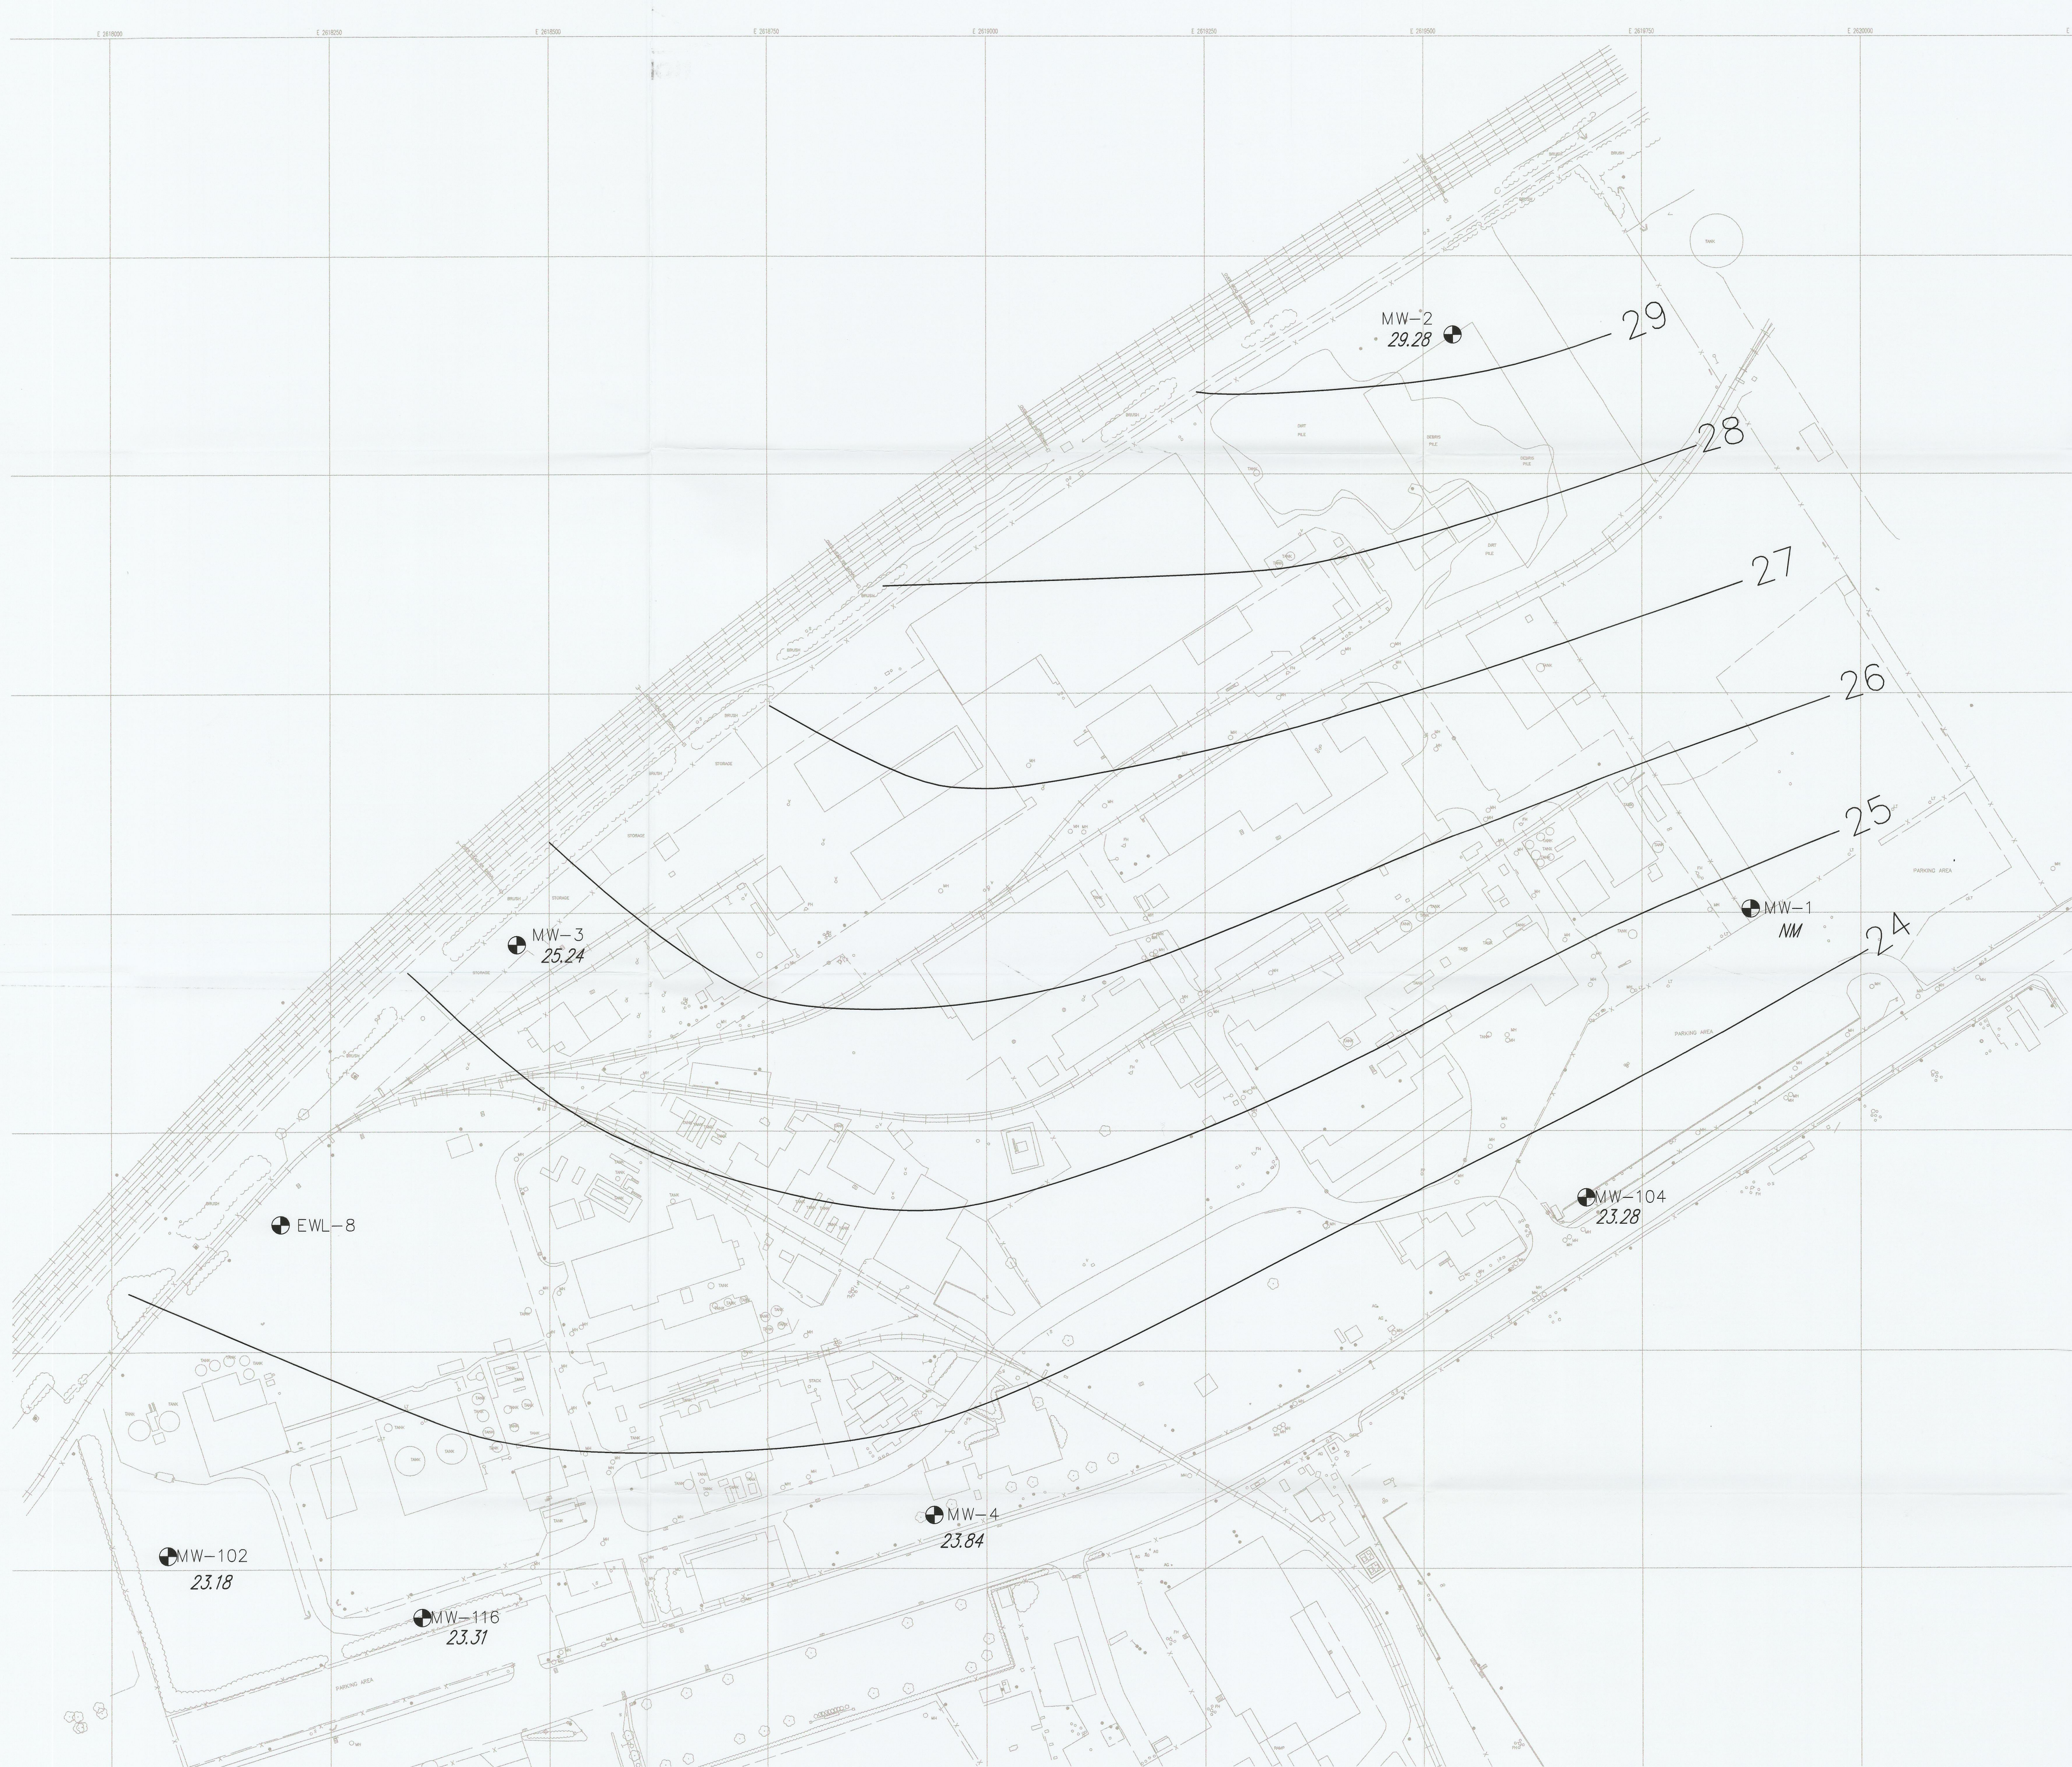

S:\IND PROJECTS\Longwell\VT - Claymont\Reports\RFI\Reports\CLAY-PR-25.DWG



LEGEND

-  MONITORING WELL LOCATION
-  POTENTIOMETRIC SURFACE GROUNDWATER CONTOUR (FT MSL)
-  GROUNDWATER ELEVATION (FT MSL)
-  NOT MEASURED

NOTE: MONITORING WELL EWL-8 WAS NOT INCLUDED IN THE POTENTIOMETRIC CONTOURING DUE TO ANOMALOUS DATA.

RFI REPORT
DELAWARE VALLEY WORKS FACILITY
CLAYMONT, DELAWARE

POTENTIOMETRIC SURFACE ELEVATION MAP
FOR JULY 7, 2003 GAUGING EVENT



FIGURE 25

0 25 50 100
SCALE: FEET
1"=100'